



Unsuitable for HGVs
→

PROPOSED SIGN (@100 X-HEIGHT) TO BE MOUNTED ON LAMP COL74 FACING EAST-BOUND TRAFFIC.

Unsuitable for HGVs
→

PROPOSED SIGN (@100 X-HEIGHT) TO BE MOUNTED ON LAMP COL6 FACING EAST-BOUND TRAFFIC.

Unsuitable for HGVs

PROPOSED SIGN (@100 X-HEIGHT) TO BE MOUNTED ON EXISTING POST FOR DIRECTION SIGN.

Unsuitable for HGVs

PROPOSED SIGN (@100 X-HEIGHT) TO BE MOUNTED ON LAMP COL2A FACING SOUTH-BOUND TRAFFIC.


Unsuitable for HGVs
←

PROPOSED SIGN (@100 X-HEIGHT) TO BE MOUNTED ON LAMP COL5 FACING WEST-BOUND TRAFFIC.

Unsuitable for HGVs
↙

PROPOSED SIGN (@100 X-HEIGHT) TO BE MOUNTED ON NEW TWIN- POST ADJACENT TO BIFURCATION ARROW. SIGN TO FACE APPROACHING TRAFFIC.


PROPOSED 2 NO. BOLLARDS TO PROTECT BUS SHELTER.

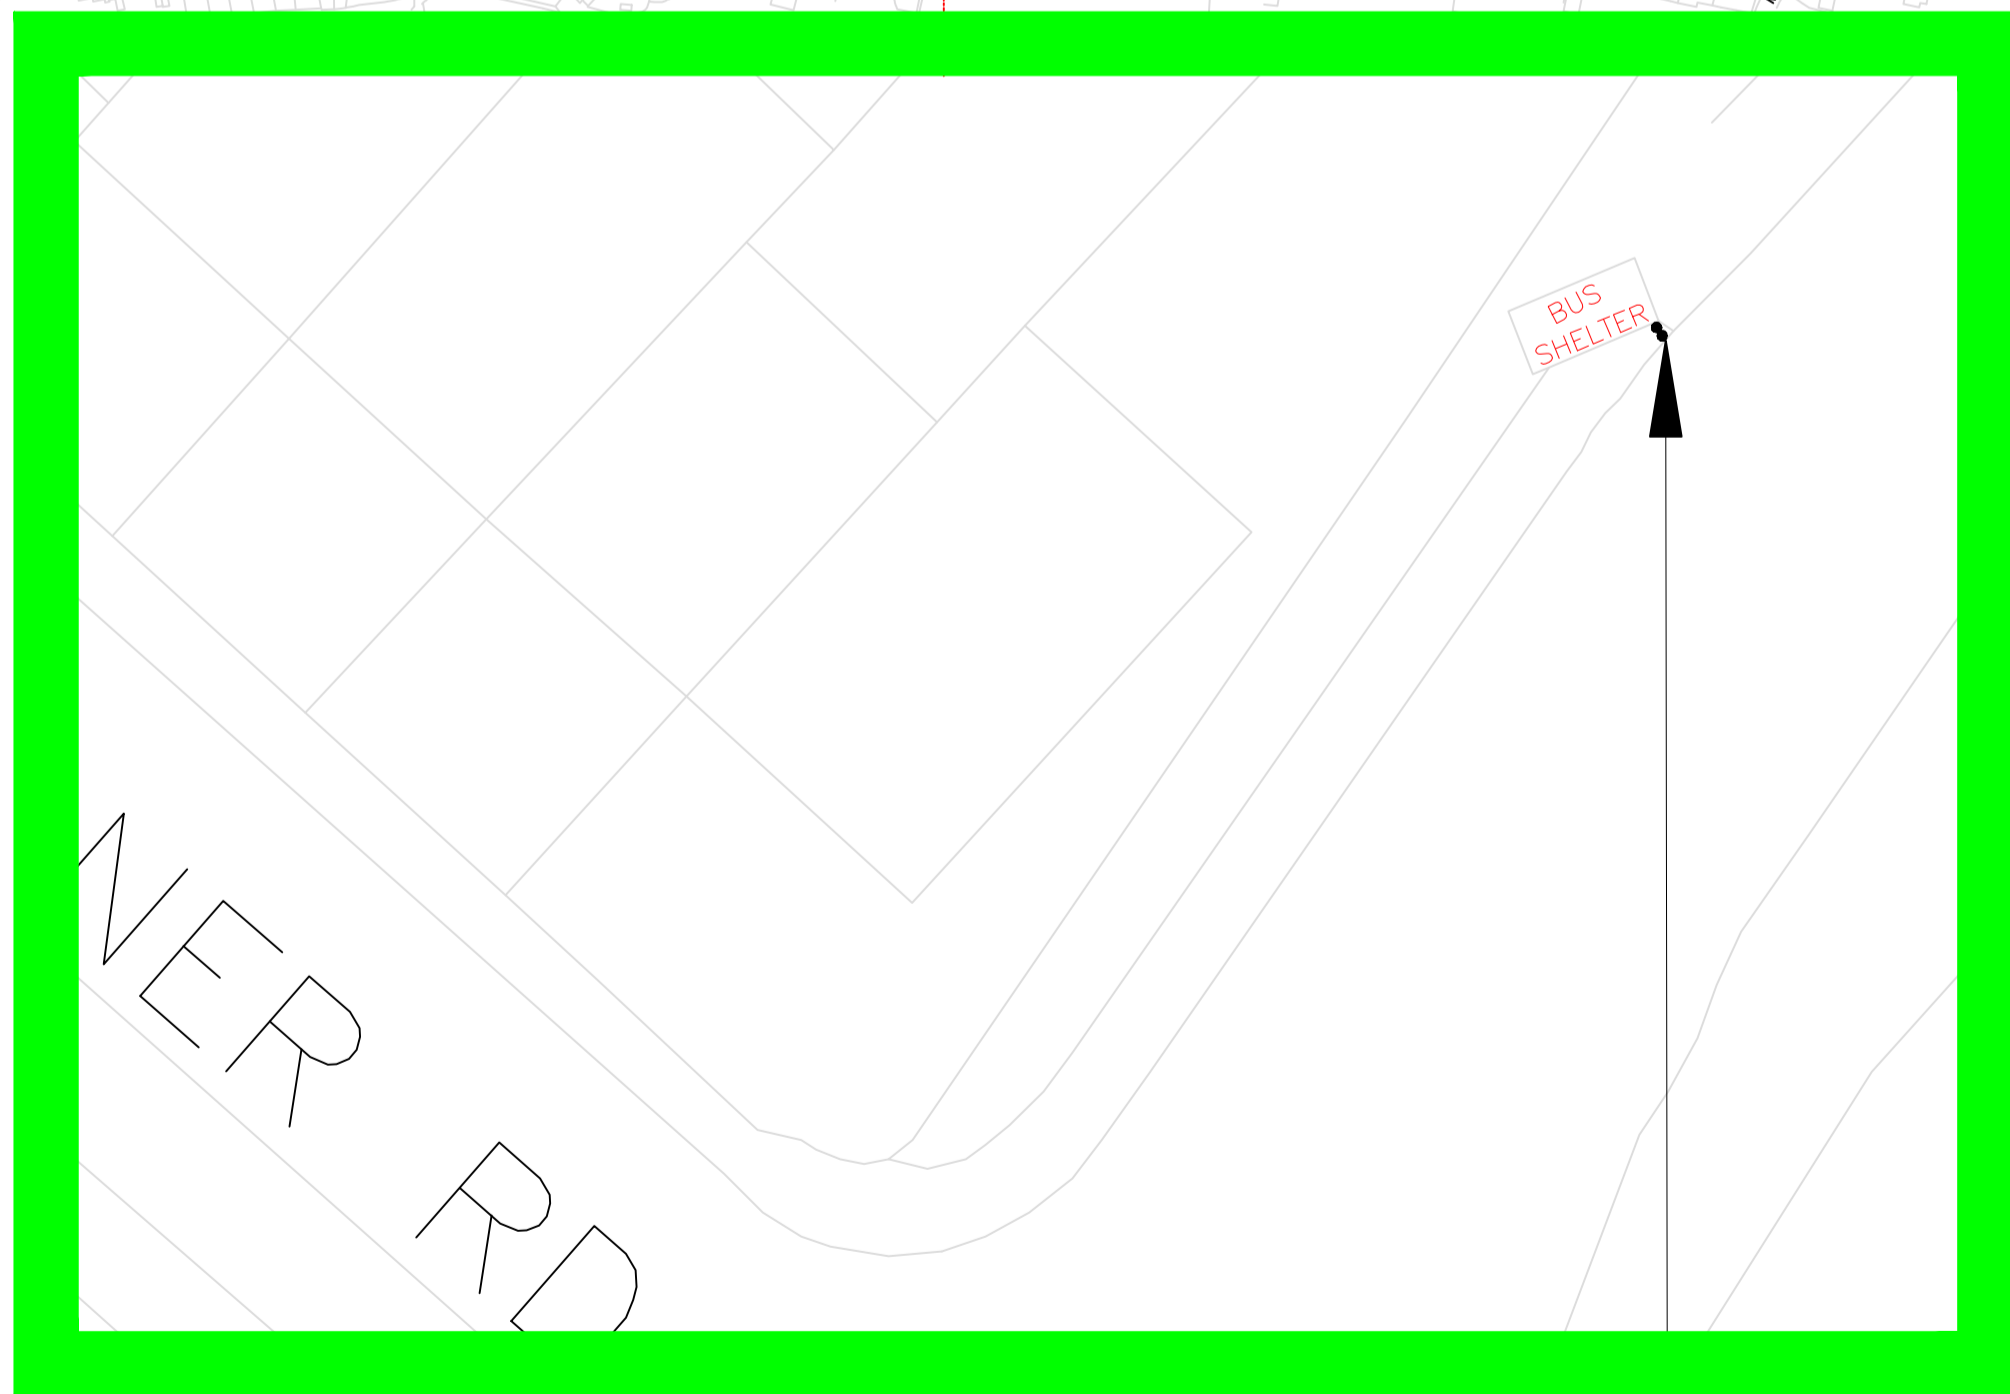

REPRODUCED FROM THE ORDNANCE SURVEY MAPS WITH THE PERMISSION OF THE CONTROLLER OF HER MAJESTY'S STATIONERY OFFICE © CORN COPIERS. UNAUTHORIZED REPRODUCTION WITHOUT CORN COPYRIGHT AND MAY LEAD TO PROSECUTION OR CIVIL PROCEEDINGS. © HAMPSHIRE COUNTY COUNCIL, 2010/11.

REV.	AMENDMENT	DATE	DRAWN	CHKD	APPD

CLIENT
HAMPSHIRE COUNTY COUNCIL
 TRAFFIC & TRANSPORT
 SUN ALLIANCE HOUSE
 BASINGSTOKE
 RG21 7LU

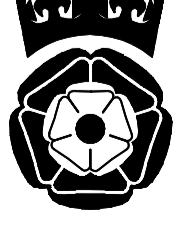CONSULTANT

Hampshire County Council
 STUART JARVIS BSc DipTP FCIHT MRTP, DIRECTOR OF ENVIRONMENT, THE CASTLE, WINCHESTER.


 Cert. No. FS 21845

DRAWN	AN
CAD	AN
CHECKED	JL AK
APPROVED	AK

SCHEME
KINGSCLERE
 TM PROPOSALS

JOB No. SCALE @ A1
 1: 3000

DATE SHEET No.
 JAN_2011 1/1

DRAWING TITLE
LOCATION OF HGV SIGNS & BUS SHELTER IMPROVEMENTS

HCC CADIN: 48 (DEPARTMENTAL POLICIES/STREETS/URBAN MANAGEMENT NORTH/KINGSCLERE/Local Management Proposals)
 DRG No. R.J501316.01/KINGSCLERE/2010-11/001

REV	SUFFIX